


IZOTEA - JARDIN

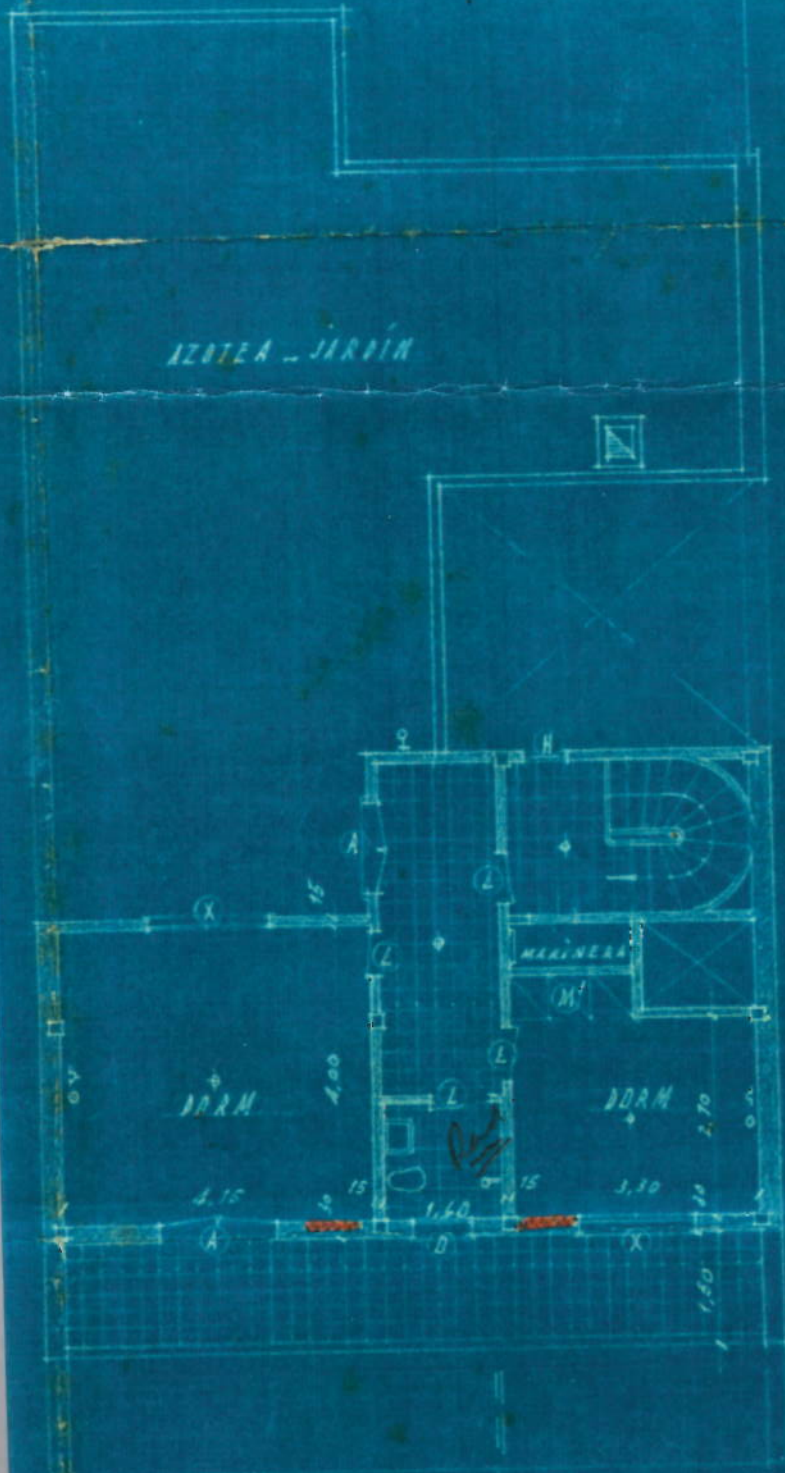

$$17,41 = \frac{17,25 - 10}{3} + 15$$

6° 1150

CDR